

**STAGE 1**

**ART BLOCK**

Scope of works:  
- Remediation works to Parapet and central section of Roof.  
- Upgrades to ventilation and windows.  
- Cladding repairs.

Access:  
Will not be affected by works.

Classrooms:  
Operational during construction.

**SOCIAL SCIENCE BLOCK**

Scope of works:  
- Remediation works to Parapet and entrance section of Roof.  
- Upgrades to ventilation and windows.  
- Cladding repairs.

Access:  
Can be affected by works for a short period, access through hoardings should be provided.

Classrooms:  
Operational during construction.

**HALL BLOCK**

Scope of works:  
- Re roof to hall/entrance area  
- New windows and cladding on ventilated cavity.

Access:  
Main access will be affected by works, access through hoardings should be provided.

Classrooms:  
Auditorium can remain operational during construction, but with limited/emergency access through main entrance and foyer.

**MUSIC BLOCK**

Scope of works:  
- Remediation works to Parapet and associated section of Roof. New DP.  
- New cladding on ventilated cavity, and cladding repairs works.

Access:  
Will not be affected by works.

Classrooms:  
Operational during construction, timing of works to be reviewed in order to minimized disruption of classes.

**STAGE 2**

**H BLOCK**

Scope of works:  
- Remediation works to parapet and removal of internal gutter.  
- Cladding repairs  
- New cladding on cavity to end walls

Access:  
Will not be affected by works.

Classrooms:  
Operational during construction, except for classroom C3a and C3b.

**PLANETARIUM BLOCK**

Scope of works:  
- Re-roof of the central area and existing terrace.  
- New windows and cladding on ventilated cavity to the main entrance and side buildings.

Access:  
The main access will be affected by works; access through hoardings is possible but might create issues with the general use of the building. The preferred option for this building is to be unoccupied during construction.

Classrooms:  
The theatre could remain in use during construction. There are no classrooms in this building.

**TECH BLOCK**

Scope of works:  
- Re-roof of a large area of the building, including the re-pitch of the central membrane area.  
- Re-cladding of the lower part of the building to replace all the fibrecement and stucco cladding.

Access:  
Will be affected by works.

Classrooms:  
No operational during construction. Potential staging for the construction of the areas of the building. Students relocation during construction will be required.

**STAGE 3**

**ADMIN BLOCK**

Scope of works:  
- Re-roof of the lower part of the building.

Access:  
50% of the building will be affected by the construction.

Classrooms:  
50% of the building will be no operational during construction. Administration personnel will require relocation during construction.

**POLSON BLOCKS**

Scope of works:  
- Re-roof of entire building and removal of the existing internal gutters.  
- Upgrades to ventilation and windows.  
- Re-cladding on vented cavity

Access:  
Will be affected by works.

Classrooms:  
No operational during construction. Potential staging for the construction of the 3 blocks. Students relocation during construction will be required.

**STAGE 4**

**GYM BLOCK**

Scope of works:  
- To be confirmed


**STAGE 5**

**DEMOLITION OF THE BLOCK AE**

Scope of works:  
- Demolition of the complete block AE including foundations.

**DEMOLITION OF THE BLOCK AF**

Scope of works:  
- Demolition of the complete block AF including foundations.

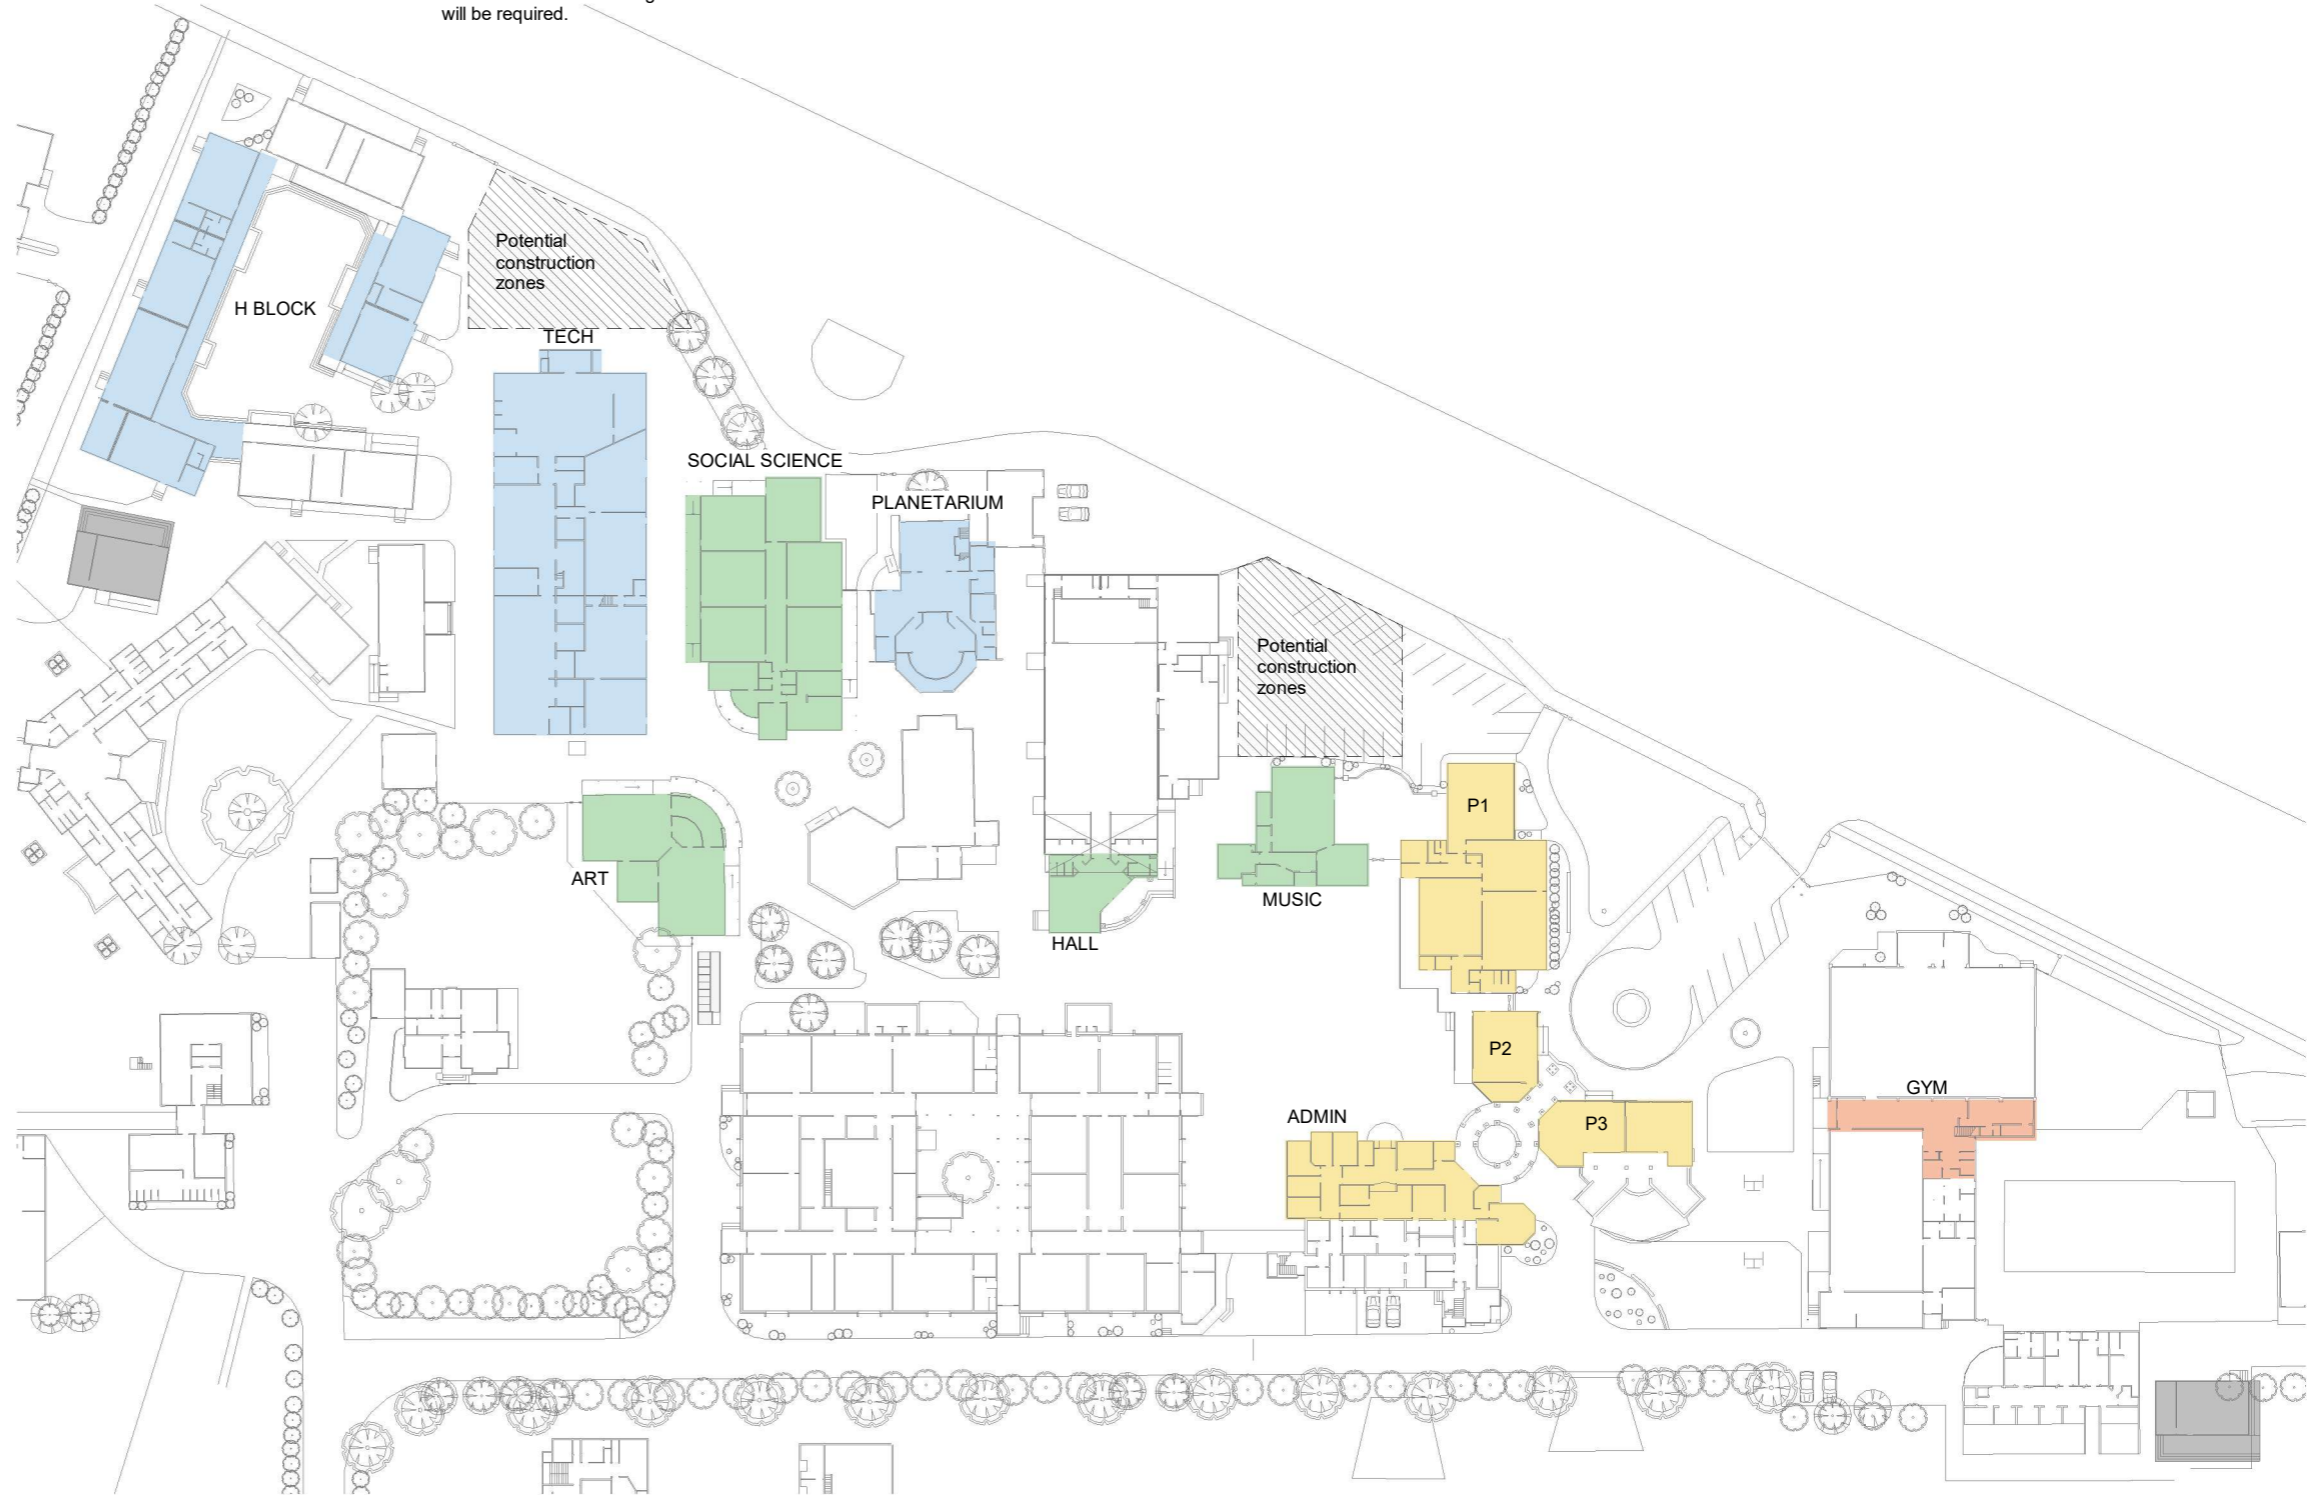

**1 PROPOSED STAGING PLAN**  
SCALE @ A3 - 1 : 1000 SCALE @ A1 - DOUBLE SCALE

**FOR CONSENT**

Contractors shall verify all dimensions on site before commencing work. Do not scale from the drawings. If in doubt ask. Copyright of this drawing is vested in Designgroup Stapleton Elliott.

**STAGING PLAN**

NO.	DESCRIPTION
2	Staging Plan - Rev 2
1	Staging Plan - Rev 1
0	Staging Plan - Rev 0

DATE
26.05.23
30.03.23
13.12.22